
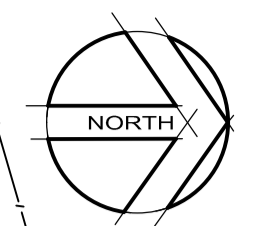


DATE PLOTTED: 4 December 2015 9:03 AM BY: GREG JOHNSTON

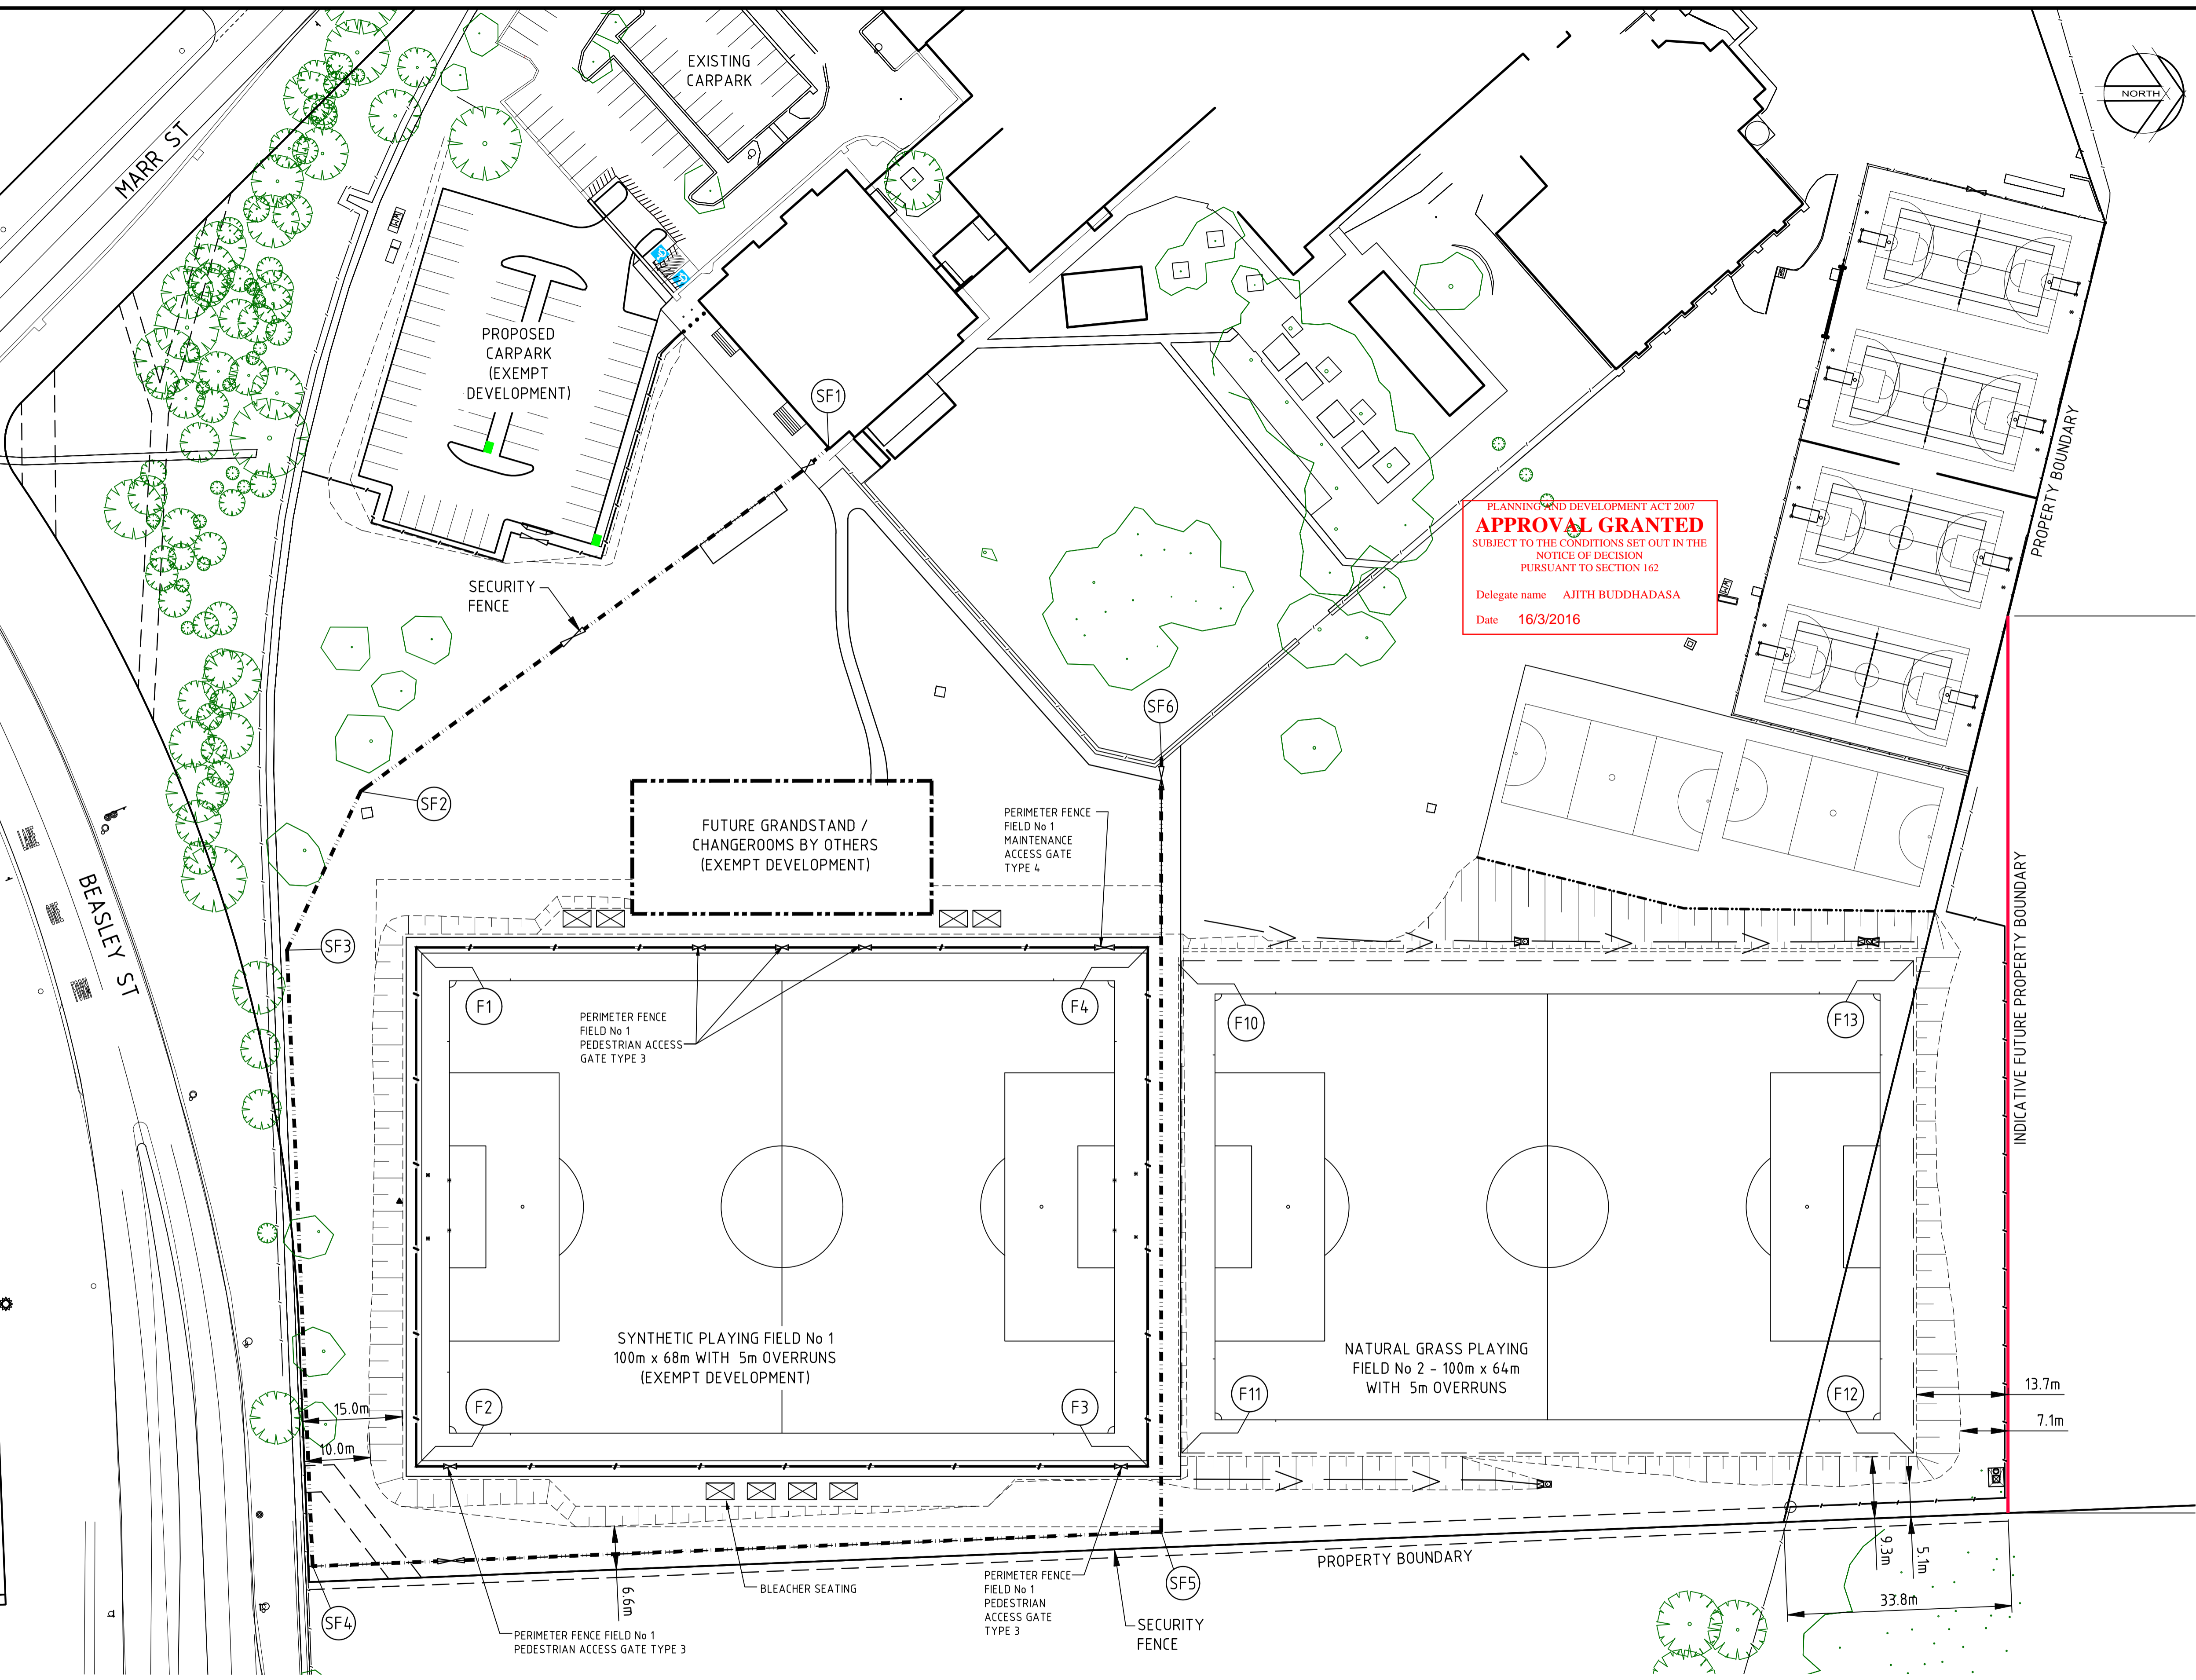

**FIELD No 1  
PERIMETER FIELD FENCE  
SET-OUT TABLE**

PIT No.	CO-ORDINATES		REMARKS
	EASTING	NORTHING	
F1	----	----	IP
F2	----	----	IP
F3	----	----	IP
F4	----	----	IP

**FIELD No 2  
SET-OUT TABLE**

PIT No.	CO-ORDINATES		REMARKS
	EASTING	NORTHING	
F10	----	----	IP
F11	----	----	IP
F12	----	----	IP
F13	----	----	IP

**SECURITY FENCE  
SET-OUT TABLE**

PIT No.	CO-ORDINATES		REMARKS
	EASTING	NORTHING	
SF1	----	----	IP
SF2	----	----	IP
SF3	----	----	IP
SF4	----	----	IP
SF5	----	----	IP
SF6	----	----	IP

**NOTES**

- SECURITY FENCE DETAILS REFER DRG No 14 012 - 26.
- PERIMETER FIELD FENCE DETAILS REFER DRG No 14 012 - 27.



1:500-A1 1:1000-A3

XREFs: X-BASE-MELROSE; X-CVT-1237 DETAIL; X-URB-PEARCE; X-TCO-463  
 CAD File: N:\Projects\505\FY14012\_MELROSE SYNTHETIC FSP DAD\Drawings\Build\14012-18\_SOP.dwg

Rev.	Date	Description	Des.	Verif.	Appd.
D	04/12/2015	REVISED DA SUBMISSION	G.J.	G.Z.	J.P.S.
C	01/12/2015	REVISED DA SUBMISSION	G.J.	G.Z.	J.P.S.
B	27/11/2015	DA SUBMISSION	G.J.	G.Z.	J.P.S.
A	09/04/2014	FSP - FINAL SKETCH PLAN SUBMISSION	G.J.	G.Z.	J.P.S.



© Cardno Limited All Rights Reserved.  
 This document is produced by Cardno Limited solely for the benefit of and use by the client in accordance with the terms of the retainer. Cardno Limited does not and shall not assume any responsibility or liability whatsoever to any third party arising out of any use or reliance by third party on the content of this document.

**Cardno**  
 Shaping the Future  
 Cardno (NSW/ACT) Pty Ltd | ABN 95 001 145 035  
 Level 2, 14 Wormald Street  
 Symonston ACT 2609  
 Tel: 02 6112 4500 Fax: 02 6112 4599  
 Web: www.cardno.com.au

Drawn	Date	Client
G.J.	November 2015	ACT GOVERNMENT
Checked	Date	Project
G.Z.	27/11/2015	MELROSE FOOTBALL PRECINCT
Designed	Date	Block
G.J.	27/11/2015	BLOCK 1, SECTION 49, PEARCE, ACT
Verified	Date	Title
G.Z.	27/11/2015	SETOUT PLAN
Approved	Date	
John Samoly	27/11/2015	

Status		<b>FOR APPROVAL</b>	
NOT TO BE USED FOR CONSTRUCTION PURPOSES			
AHD	Scale	Size	
	1:500 AT A1	A1	
Drawing Number		Revision	
14012 - 18		D	