
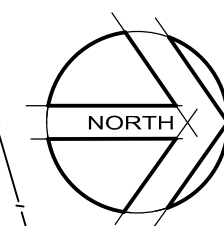


DATE PLOTTED: 4 December 2015 9:09 AM BY: GREG JOHNSTON

XREFS: X:BASE-MELROSE; X:CVT-1237 DETAIL; X:URB_PEARCE; X:TCO-463
 CAD File: N:\Projects\505\FY14012_MELROSE SYNTHETIC\FSP DAD\Drawings\Build\14012-20_SFP.dwg

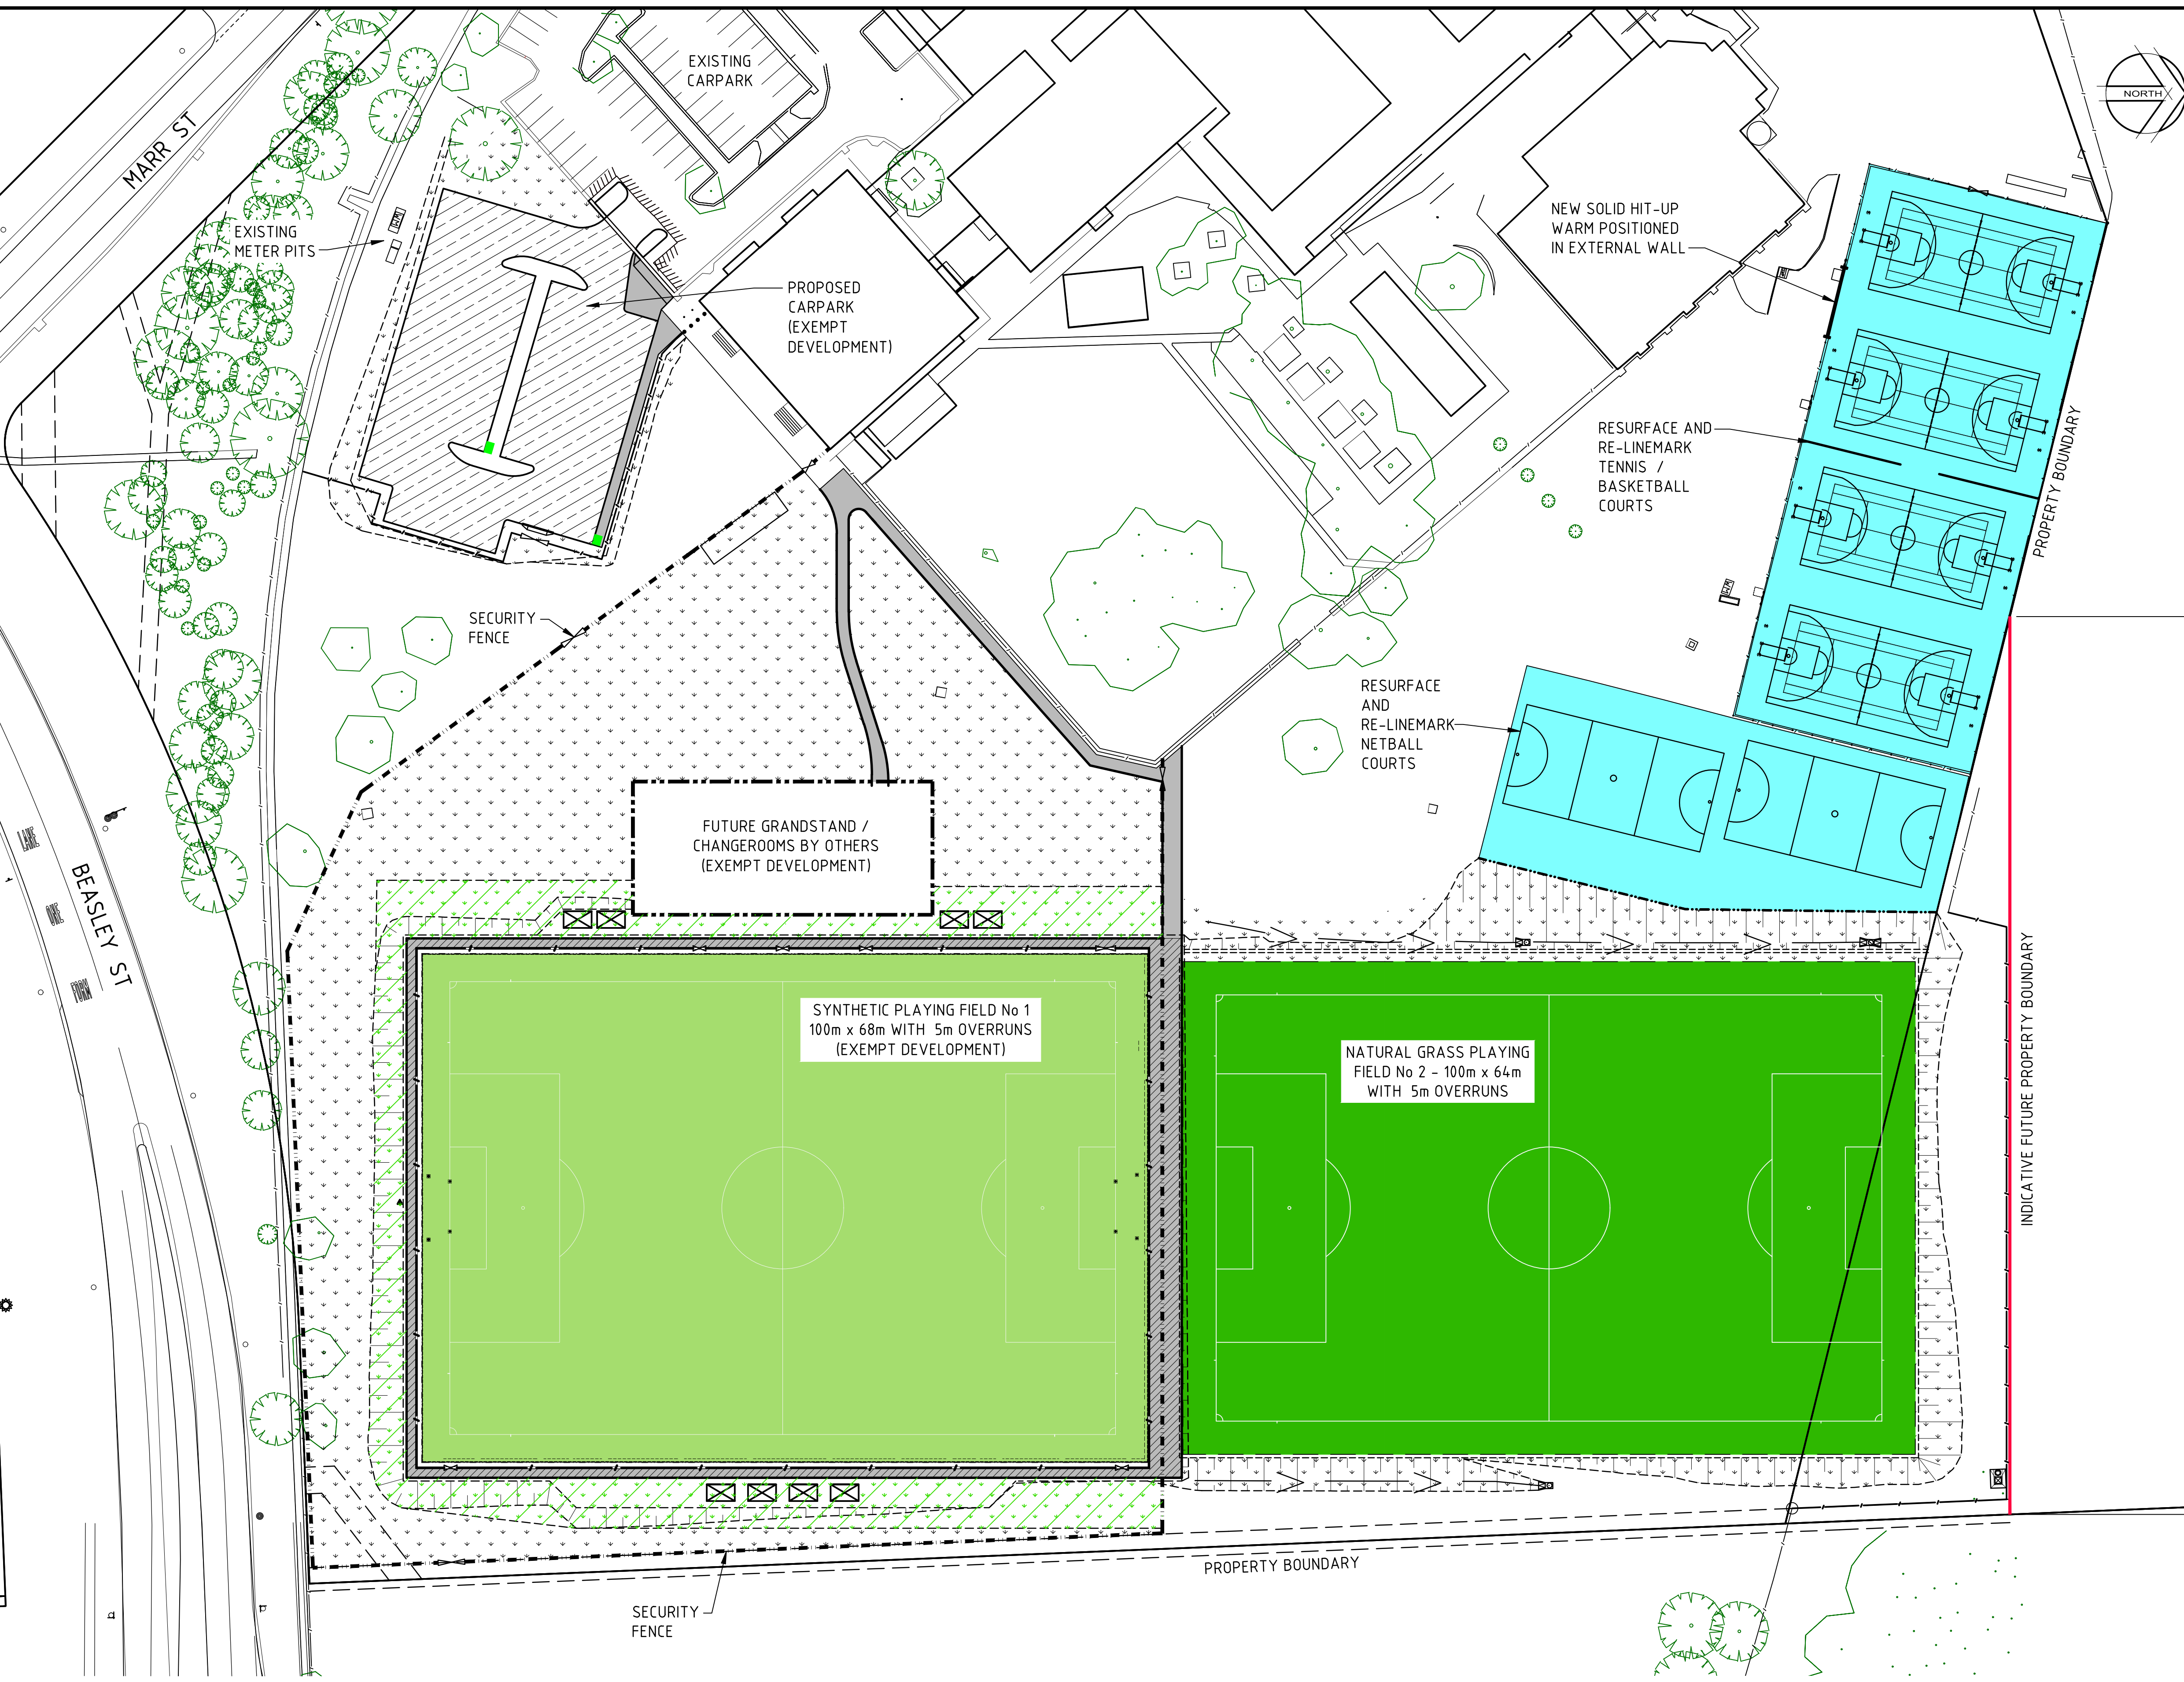


LEGEND

- SYNTHETIC GRASS SURFACE TYPE SG1**
SYNTHETIC GRASS PLAYING FIELD No 1
- GRASS SURFACE TYPE G1**
IRRIGATED GRASS PLAYING FIELD No 2
- GRASS SURFACE TYPE G2**
IRRIGATED GRASSING AROUND OUTSIDE OF PLAYING FIELD No 1, INCLUDING BATTERS AND SPECTATOR AREAS
- GRASS SURFACE TYPE G3**
DRYLAND GRASSING
- CONCRETE PAVEMENT TYPE C1**
CONCRETE - FIELD PERIMETER PATH AND GENERAL PATHS (100 THICK REINFORCED CONCRETE)
- CONCRETE PAVEMENT TYPE C2**
FOOTPATH ENTRIES EMERGENCY / MAINTENANCE ACCESS
- HARDCOURT ACRYLIC SURFACE TYPE HC1**
SYNTHETIC SURFACE FINISH 'COURT PAVE' - COLOUR TO BE ADVISED
- PAVEMENT TYPE AC1**
NEW CAR PARK AREA DESIGN TRAFFIC LOADING = 1 x 10⁶ ESA (DESIGN PROCEDURE: AUSTRROADS)

NOTE:

1. FOR SURFACE FINISHES DETAILS REFER DRG No 14012 - 21.

PLANNING AND DEVELOPMENT ACT 2007
APPROVAL GRANTED
 SUBJECT TO THE CONDITIONS SET OUT IN THE
 NOTICE OF DECISION
 PURSUANT TO SECTION 162
 Delegate name **AJITH BUDDHADASA**
 Date **16/3/2016**

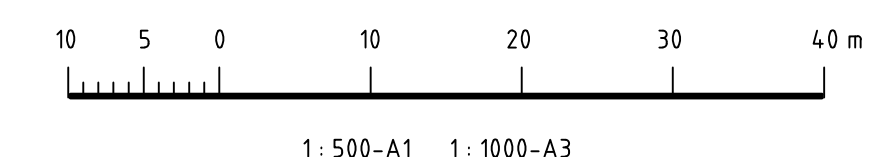

Rev.	Date	Description	Des.	Verif.	Appd.
D	04/12/2015	REVISED DA SUBMISSION	G.J.	G.Z.	J.P.S.
C	01/12/2015	REVISED DA SUBMISSION	G.J.	G.Z.	J.P.S.
B	27/11/2015	DA SUBMISSION	G.J.	G.Z.	J.P.S.
A	09/04/2014	FSP - FINAL SKETCH PLAN SUBMISSION	G.J.	G.Z.	J.P.S.



© Cardno Limited All Rights Reserved.
 This document is produced by Cardno Limited solely for the benefit of and use by the client in accordance with the terms of the retainer. Cardno Limited does not and shall not assume any responsibility or liability whatsoever to any third party arising out of any use or reliance by third party on the content of this document.

Cardno (NSW/ACT) Pty Ltd | ABN 95 001 145 035
 Level 2, 14 Wormald Street
 Symonston ACT 2609
 Tel: 02 6112 4500 Fax: 02 6112 4599
 Web: www.cardno.com.au

Drawn	Date	Client
G.J.	November 2015	ACT GOVERNMENT
Checked	Date	Project
G.Z.	27/11/2015	MELROSE FOOTBALL PRECINCT
Designed	Date	Title
G.J.	27/11/2015	BLOCK 1, SECTION 49, PEARCE, ACT
Verified	Date	
G.Z.	27/11/2015	
Approved		
John Samoly	27/11/2015	

Status		FOR APPROVAL	
NOT TO BE USED FOR CONSTRUCTION PURPOSES			
AHD	Scale	Size	
	AS SHOWN	A1	
Drawing Number		Revision	
14012 - 20		D	